


# 2013 WHITTIER YARD TRACK MAP

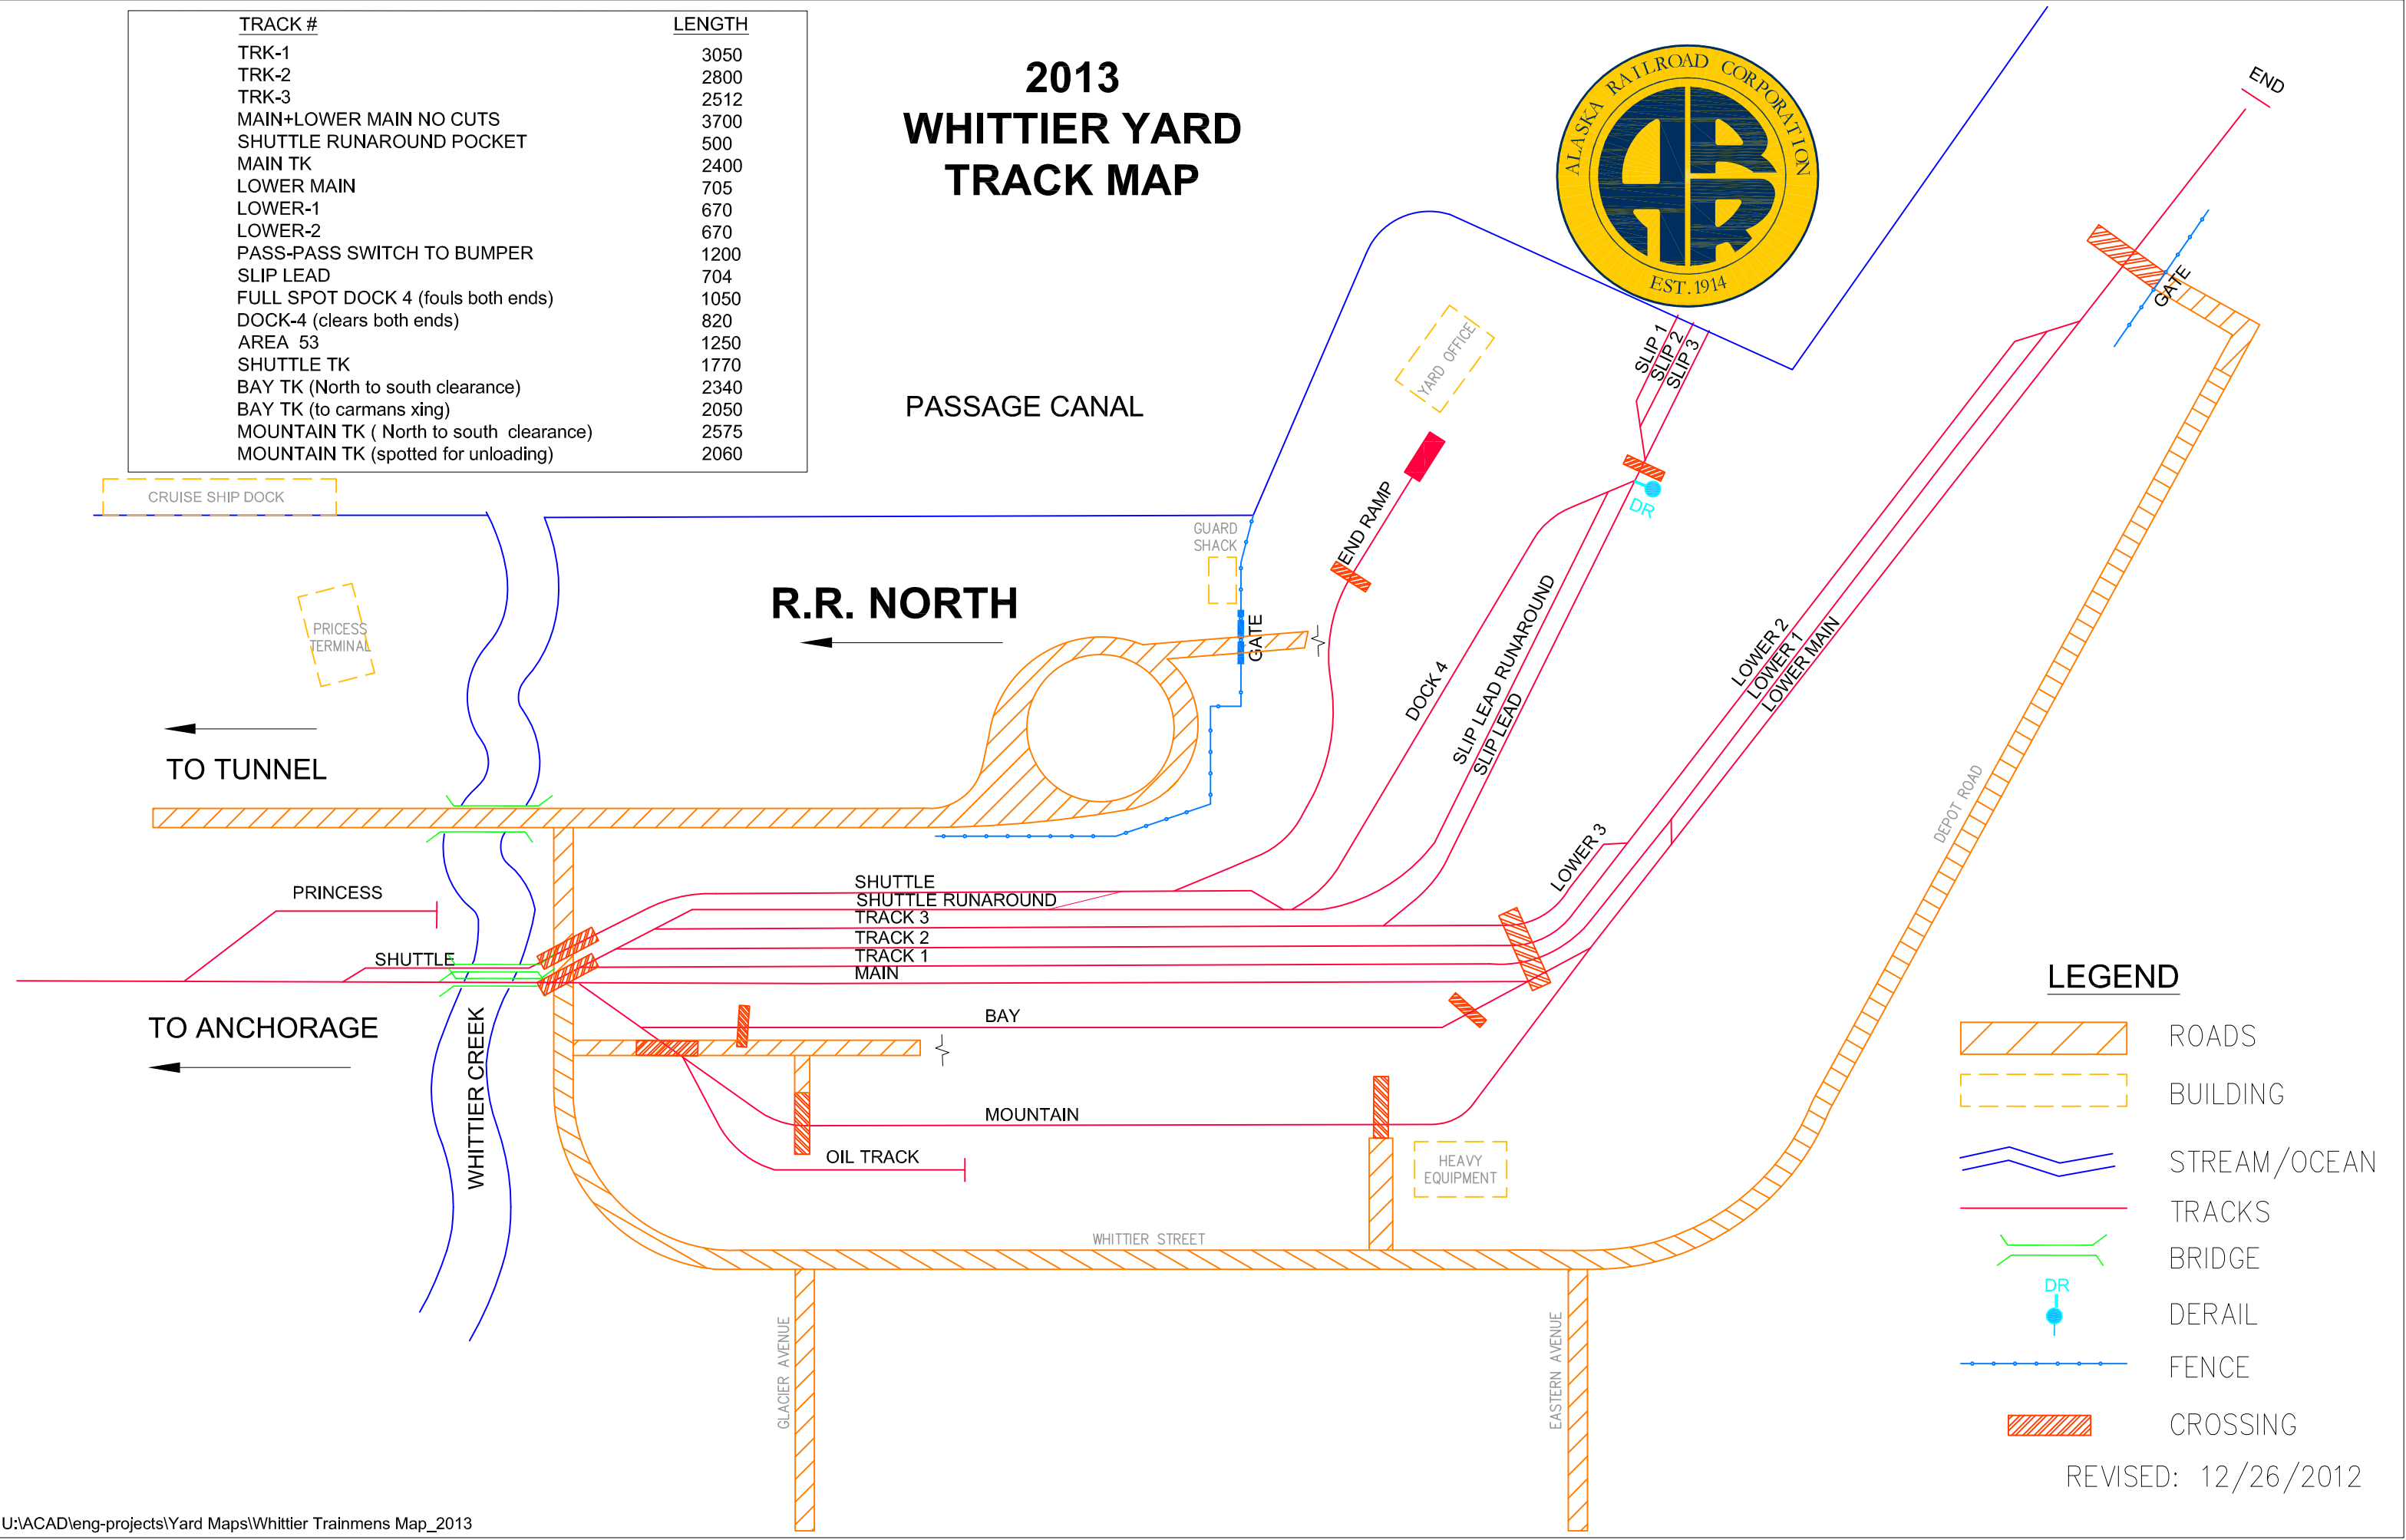

TRACK #	LENGTH
TRK-1	3050
TRK-2	2800
TRK-3	2512
MAIN+LOWER MAIN NO CUTS	3700
SHUTTLE RUNAROUND POCKET	500
MAIN TK	2400
LOWER MAIN	705
LOWER-1	670
LOWER-2	670
PASS-PASS SWITCH TO BUMPER	1200
SLIP LEAD	704
FULL SPOT DOCK 4 (fouls both ends)	1050
DOCK-4 (clears both ends)	820
AREA 53	1250
SHUTTLE TK	1770
BAY TK (North to south clearance)	2340
BAY TK (to carmans xing)	2050
MOUNTAIN TK ( North to south clearance)	2575
MOUNTAIN TK (spotted for unloading)	2060



## LEGEND

- ROADS
- BUILDING
- STREAM/OCEAN
- TRACKS
- BRIDGE
- DERAIL
- FENCE
- CROSSING

REVISED: 12/26/2012